


PARTER

ZESTAWIENIE POWIERZCHNI		
Nr.	Pomieszczenie	Powierzchnia
0.1	Hol i schody	18.93 m ²
0.2	Pom. gospodarcze	8.83 m ²
		27.76 m ²

ZESTAWIENIE POWIERZCHNI		
Nr.	Pomieszczenie	Powierzchnia
1.01	Schody	14.03 m ²
1.02	Hol	23.86 m ²
1.03	Szatnia	12.98 m ²
1.04	Sala 1	75.13 m ²
1.05	Sala 2	67.08 m ²
1.06	Kuchnia i jadalnia	35.06 m ²
1.07	Korytarz	13.11 m ²
1.08	Pralnia	1.96 m ²
1.09	WC damski	10.41 m ²
1.10	WC niepełno.	5.81 m ²
1.11	Komunikacja	24.92 m ²
1.12	Schody	9.99 m ²
1.13	Pom. gosp.	2.16 m ²
1.14	WC meski	12.23 m ²
1.15	Biuro	11.62 m ²
1.16	Sala 4	34.53 m ²
1.17	Sala 3	33.50 m ²
		388.39 m ²

PIĘTRO

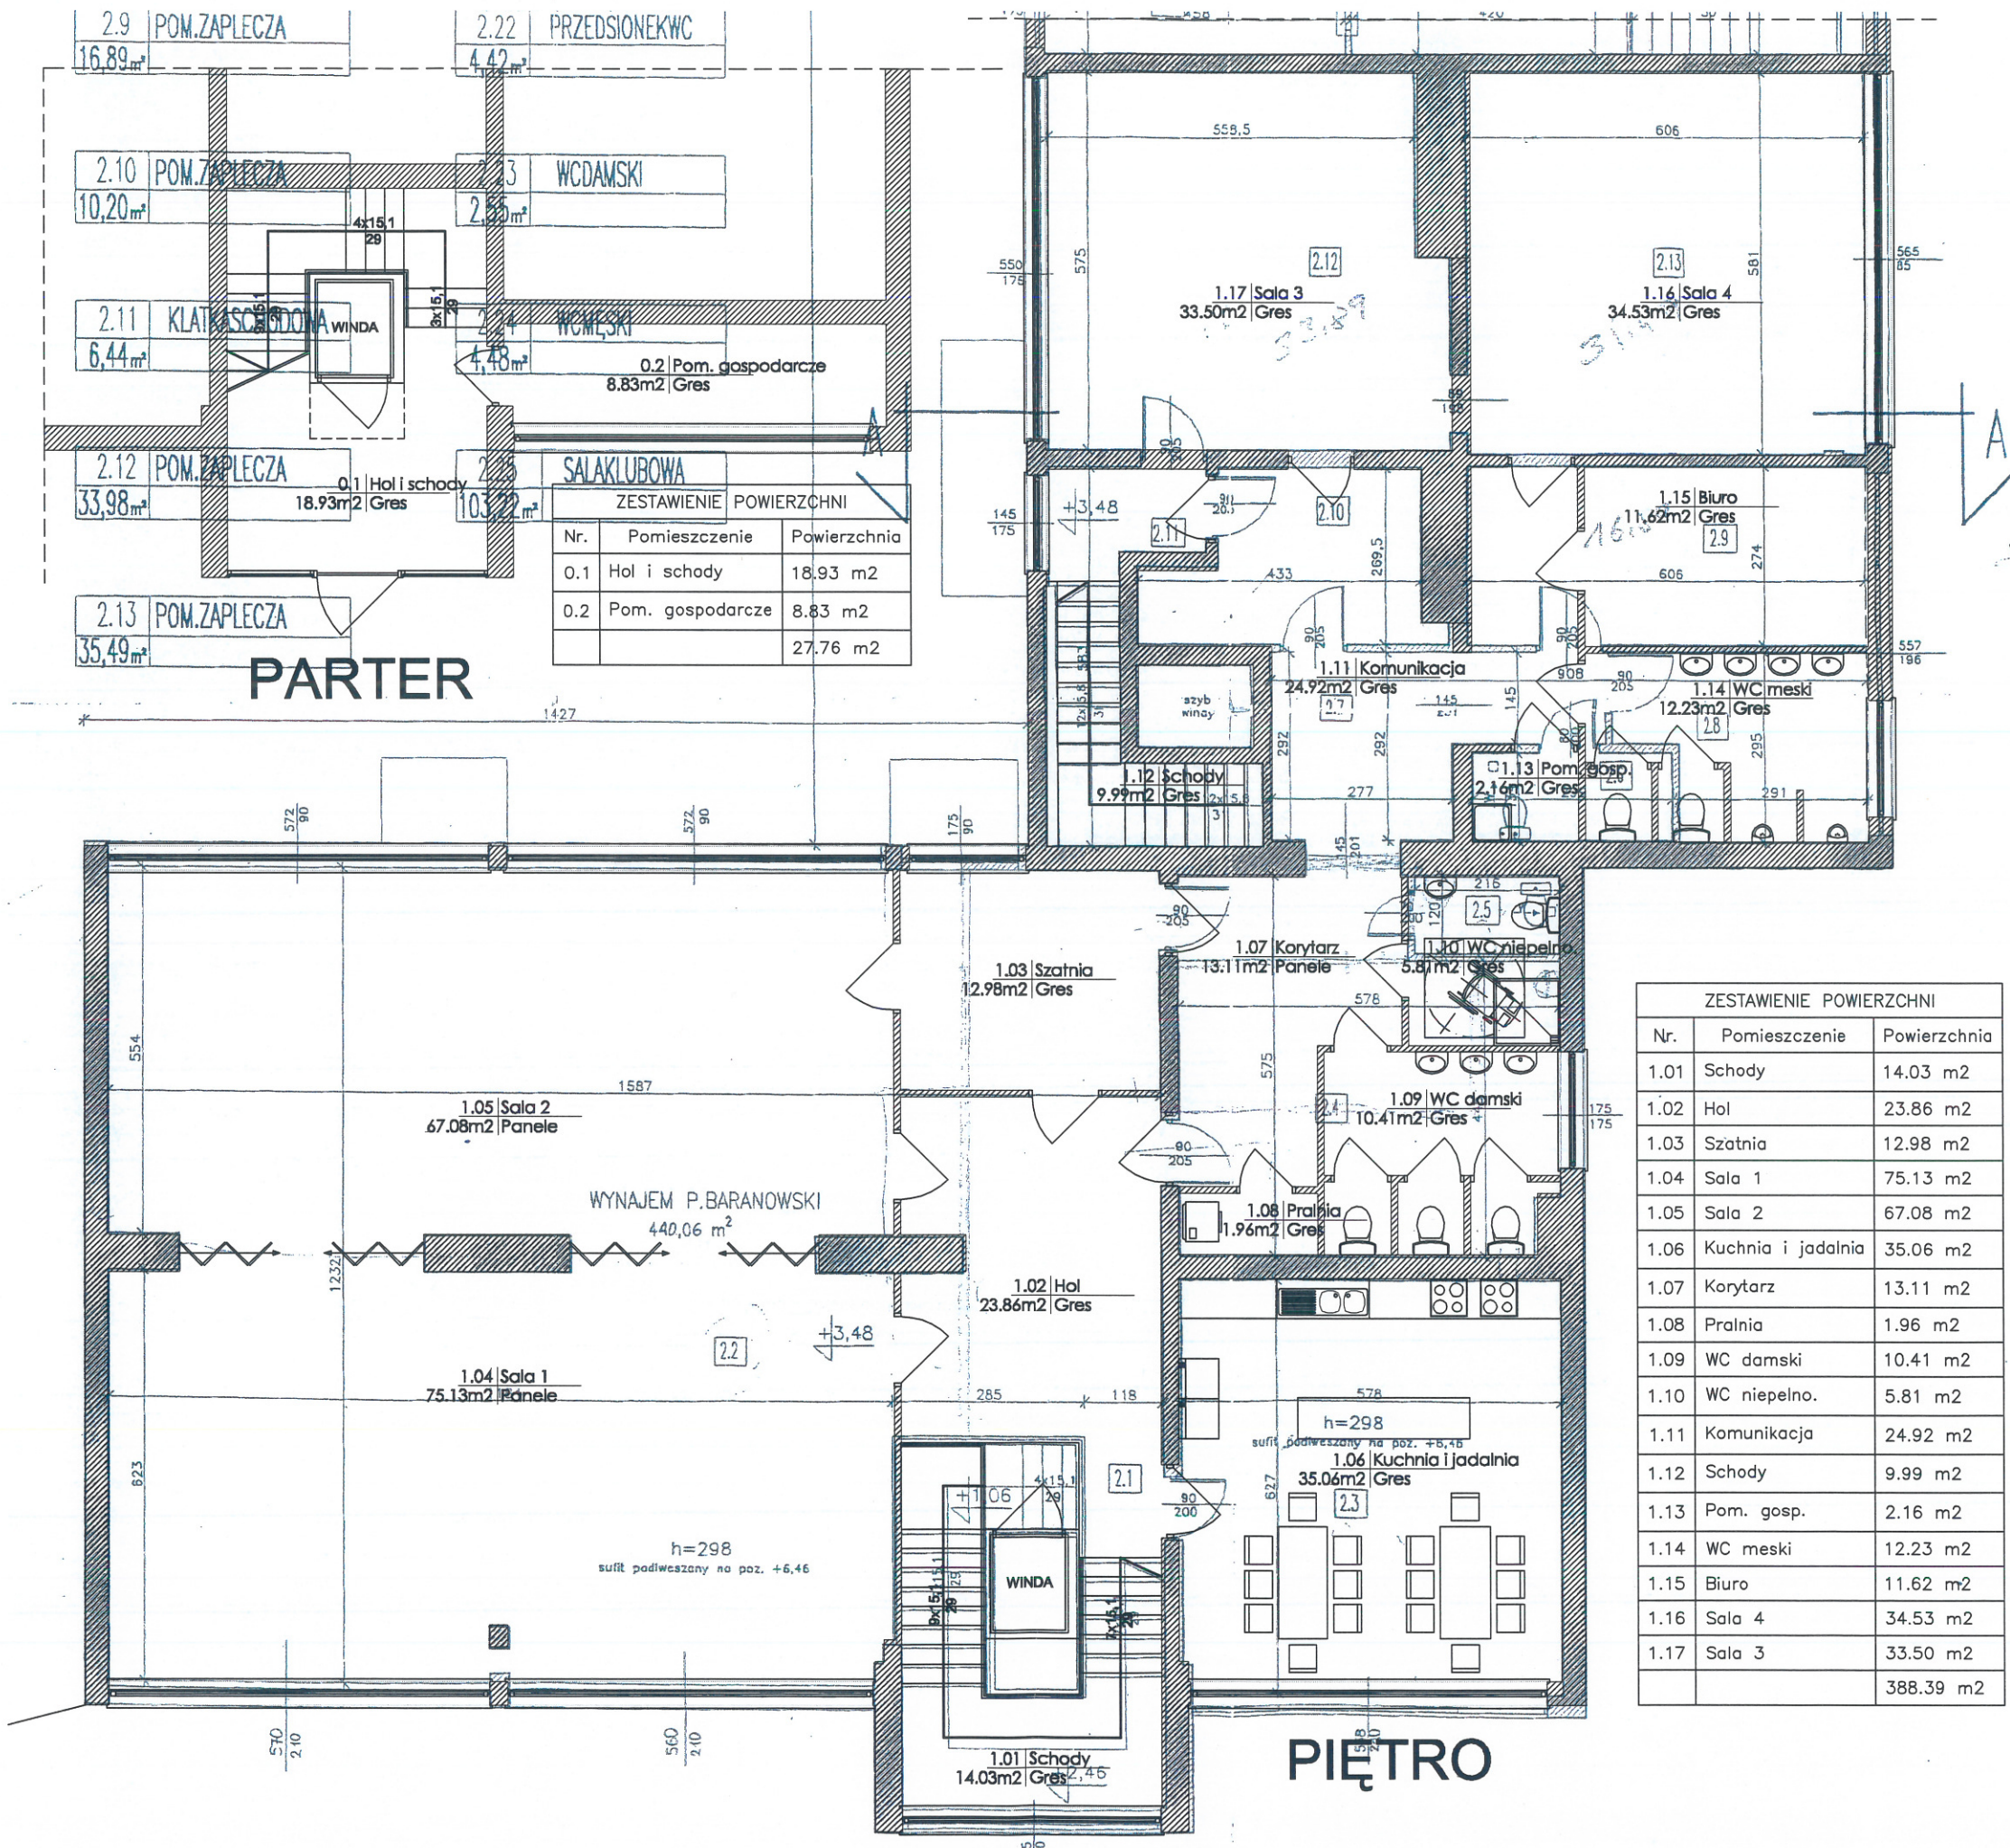

PARTER

PIĘTRO